


___' - ___" X ___' - ___"

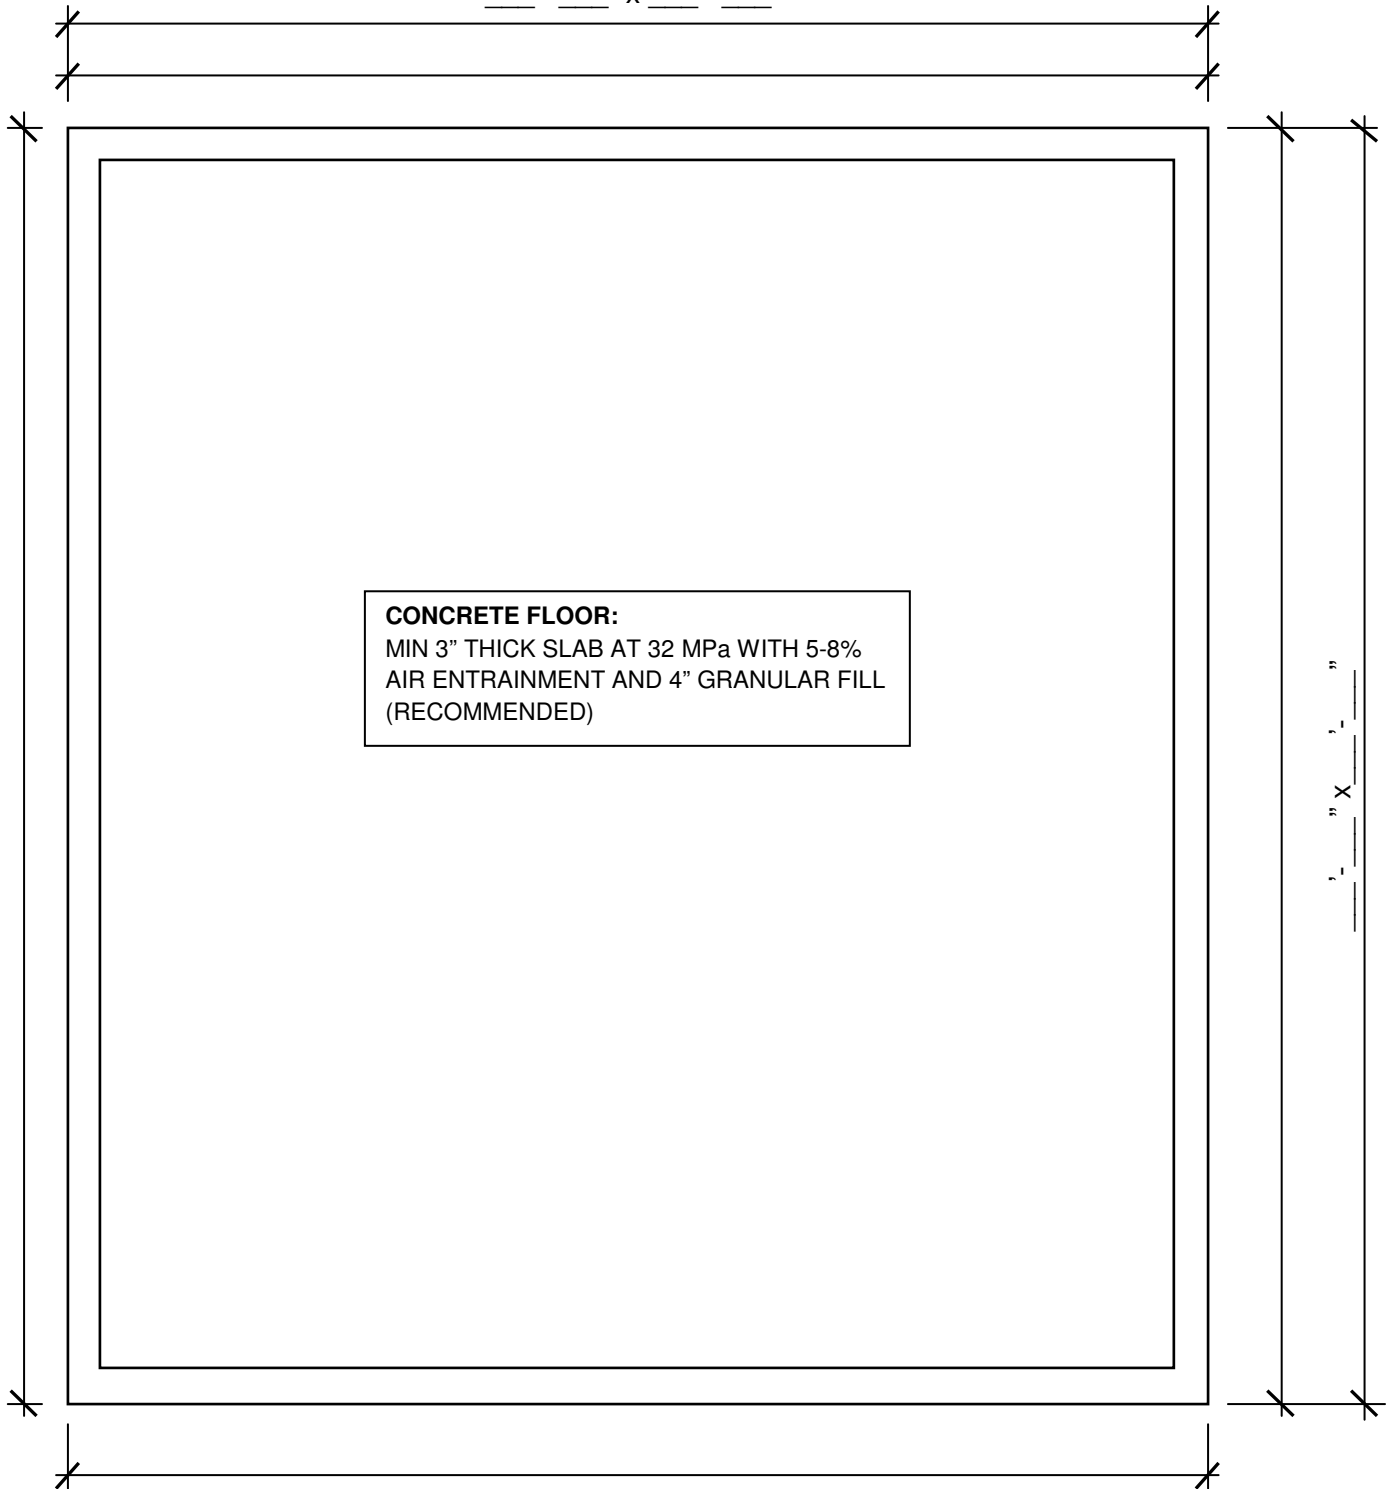

CONCRETE FLOOR:
 MIN 3" THICK SLAB AT 32 MPa WITH 5-8%
 AIR ENTRAINMENT AND 4" GRANULAR FILL
 (RECOMMENDED)

___' - ___" X ___' - ___"

PROPOSED FLOOR PLAN
 ENSURE THE FOLLOWING INFORMATION IS SHOWN:
 - DIMENSION ALL OPENINGS
 - SHOW LINTEL SIZES OVER OPENINGS
 - WINDOW AND DOOR OPENINGS SHOWN

