



GUARD HEIGHT:  
 35" – IF DECK IS 5'-11" OR LESS ABOVE GRADE  
 42" – IF DECK IS OVER 5'-11" ABOVE GRADE

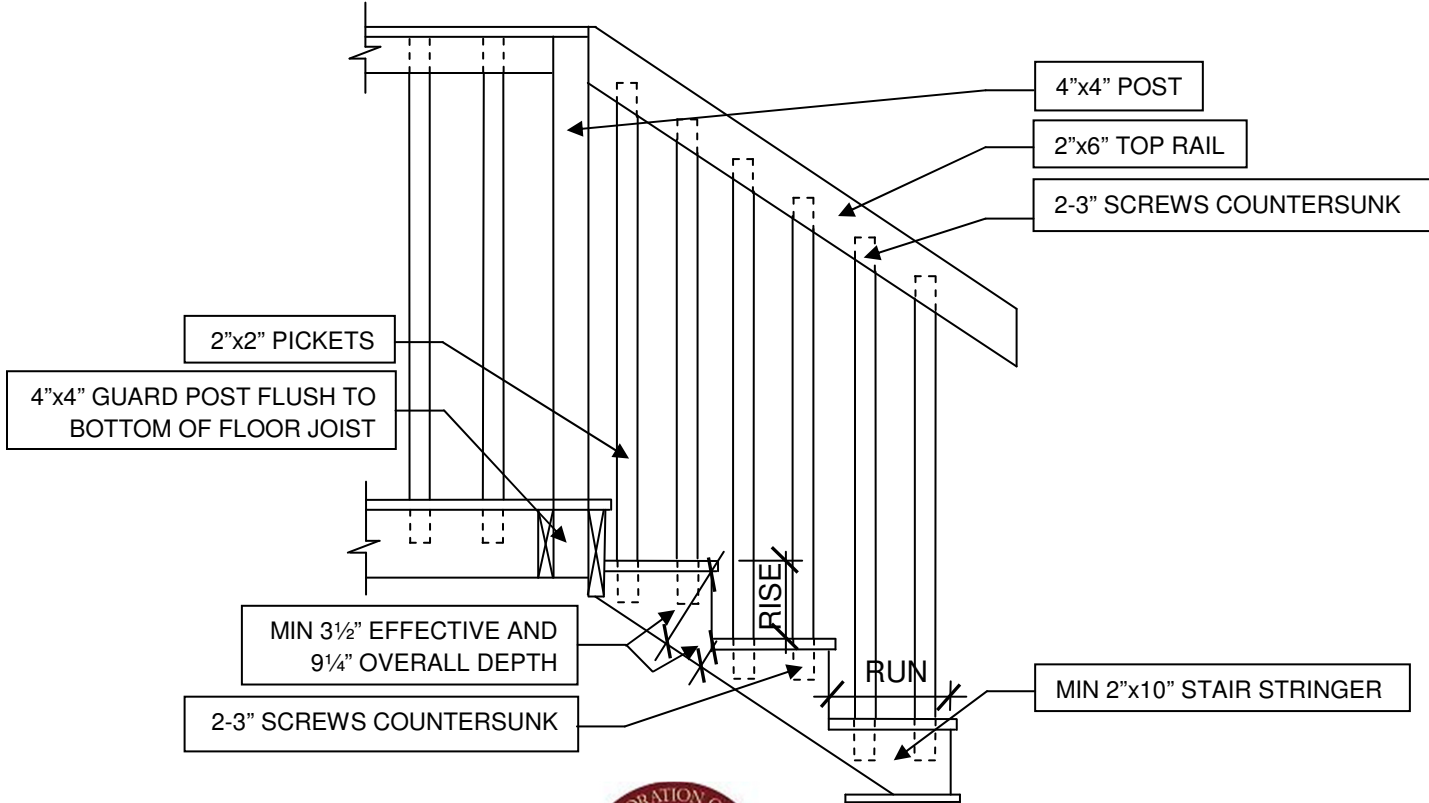

**TOWNSHIP OF  
 WELLESLEY**  
 BUILDING DEPARTMENT

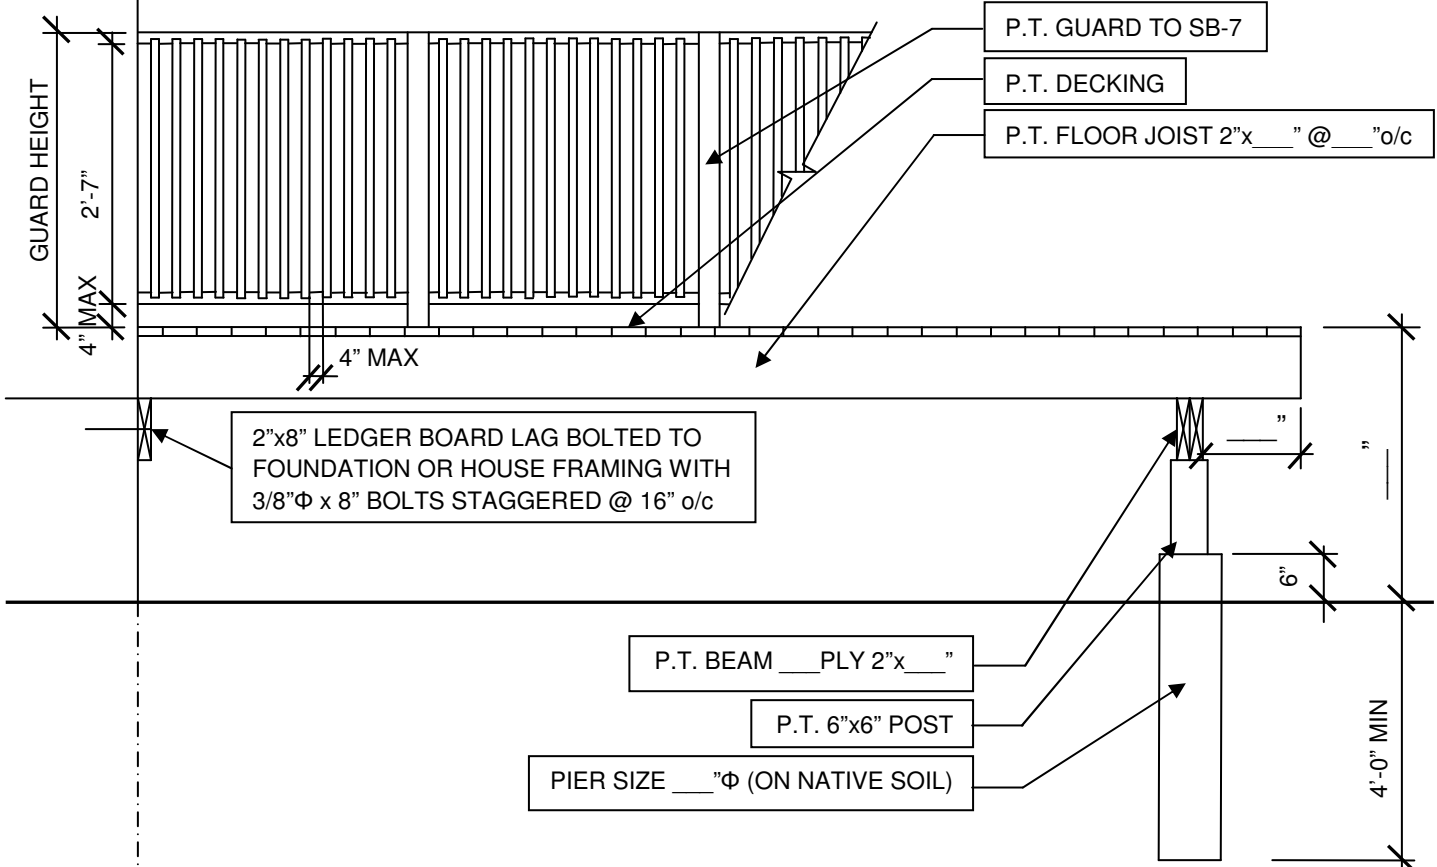

4639 LOBSINGER LINE  
 RR#1 ST CLEMENTS, ON N0B 2M0  
 519-699-3947  
 FAX: 519-699-4540

DWG NO:  
**A-3**